

BOSTON DANIELS PARK IMPROVEMENTS

725 Quindaro, Kansas City, KS 66101



LAC# MO-2002023826 KS-59

414 Oak St. Suite 101
Kansas City, Missouri 64106
P 816-756-6990

1111 N. 13th Street
Omaha, Nebraska 68102
P 402-553-5485


www.BelVireo.com

NOTES:


- DESIGN IS FOR BIDDING PURPOSES ONLY. IF ACCEPTED CONTRACTOR SHALL PROVIDE STRUCTURAL ENGINEERING FROM A LICENSED STRUCTURAL ENGINEER IN THE STATE OF KANSAS. DRAWINGS AND CALCULATIONS SHALL BE SUBMITTED TO UG DEVELOPMENT REVIEW COMMITTEE (DRC) FOR REVIEW AND APPROVAL PRIOR TO INSTALLATION.
- ALL STAIR TREADS TO HAVE A 1.5% SLOPE TO DRAIN.
- STONE VENEER TO BE FULL-DEPTH, SAWN HEIGHTS OF 2 1/4", 5", AND 7 3/4". SPLIT FACE "WESTON CREAM DIMENSIONAL" AS SUPPLIED BY:

SEMCO OUTDOOR
2515 SEMCO DR, BELTON, MO 64012
P: (816) 318-1203
WWW.SEMCOOUTDOOR.COM


OR APPROVED EQUAL

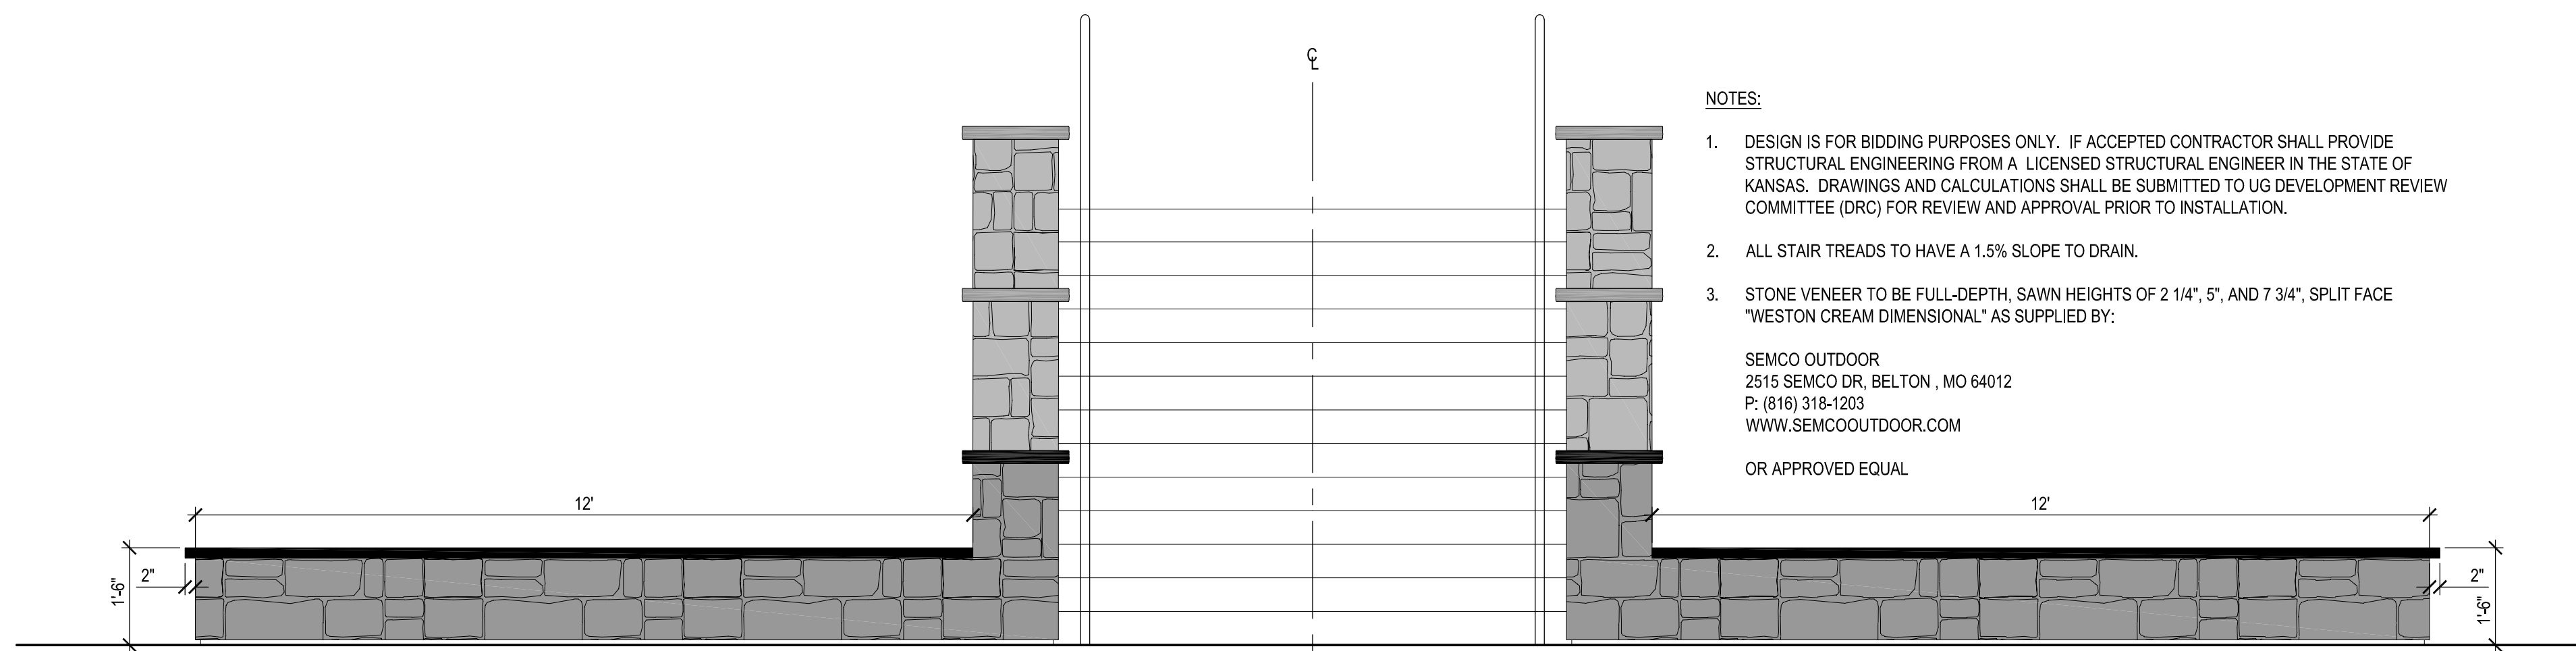


01 ELEVATION LOOKING WEST
SCALE: 1/2" = 1'

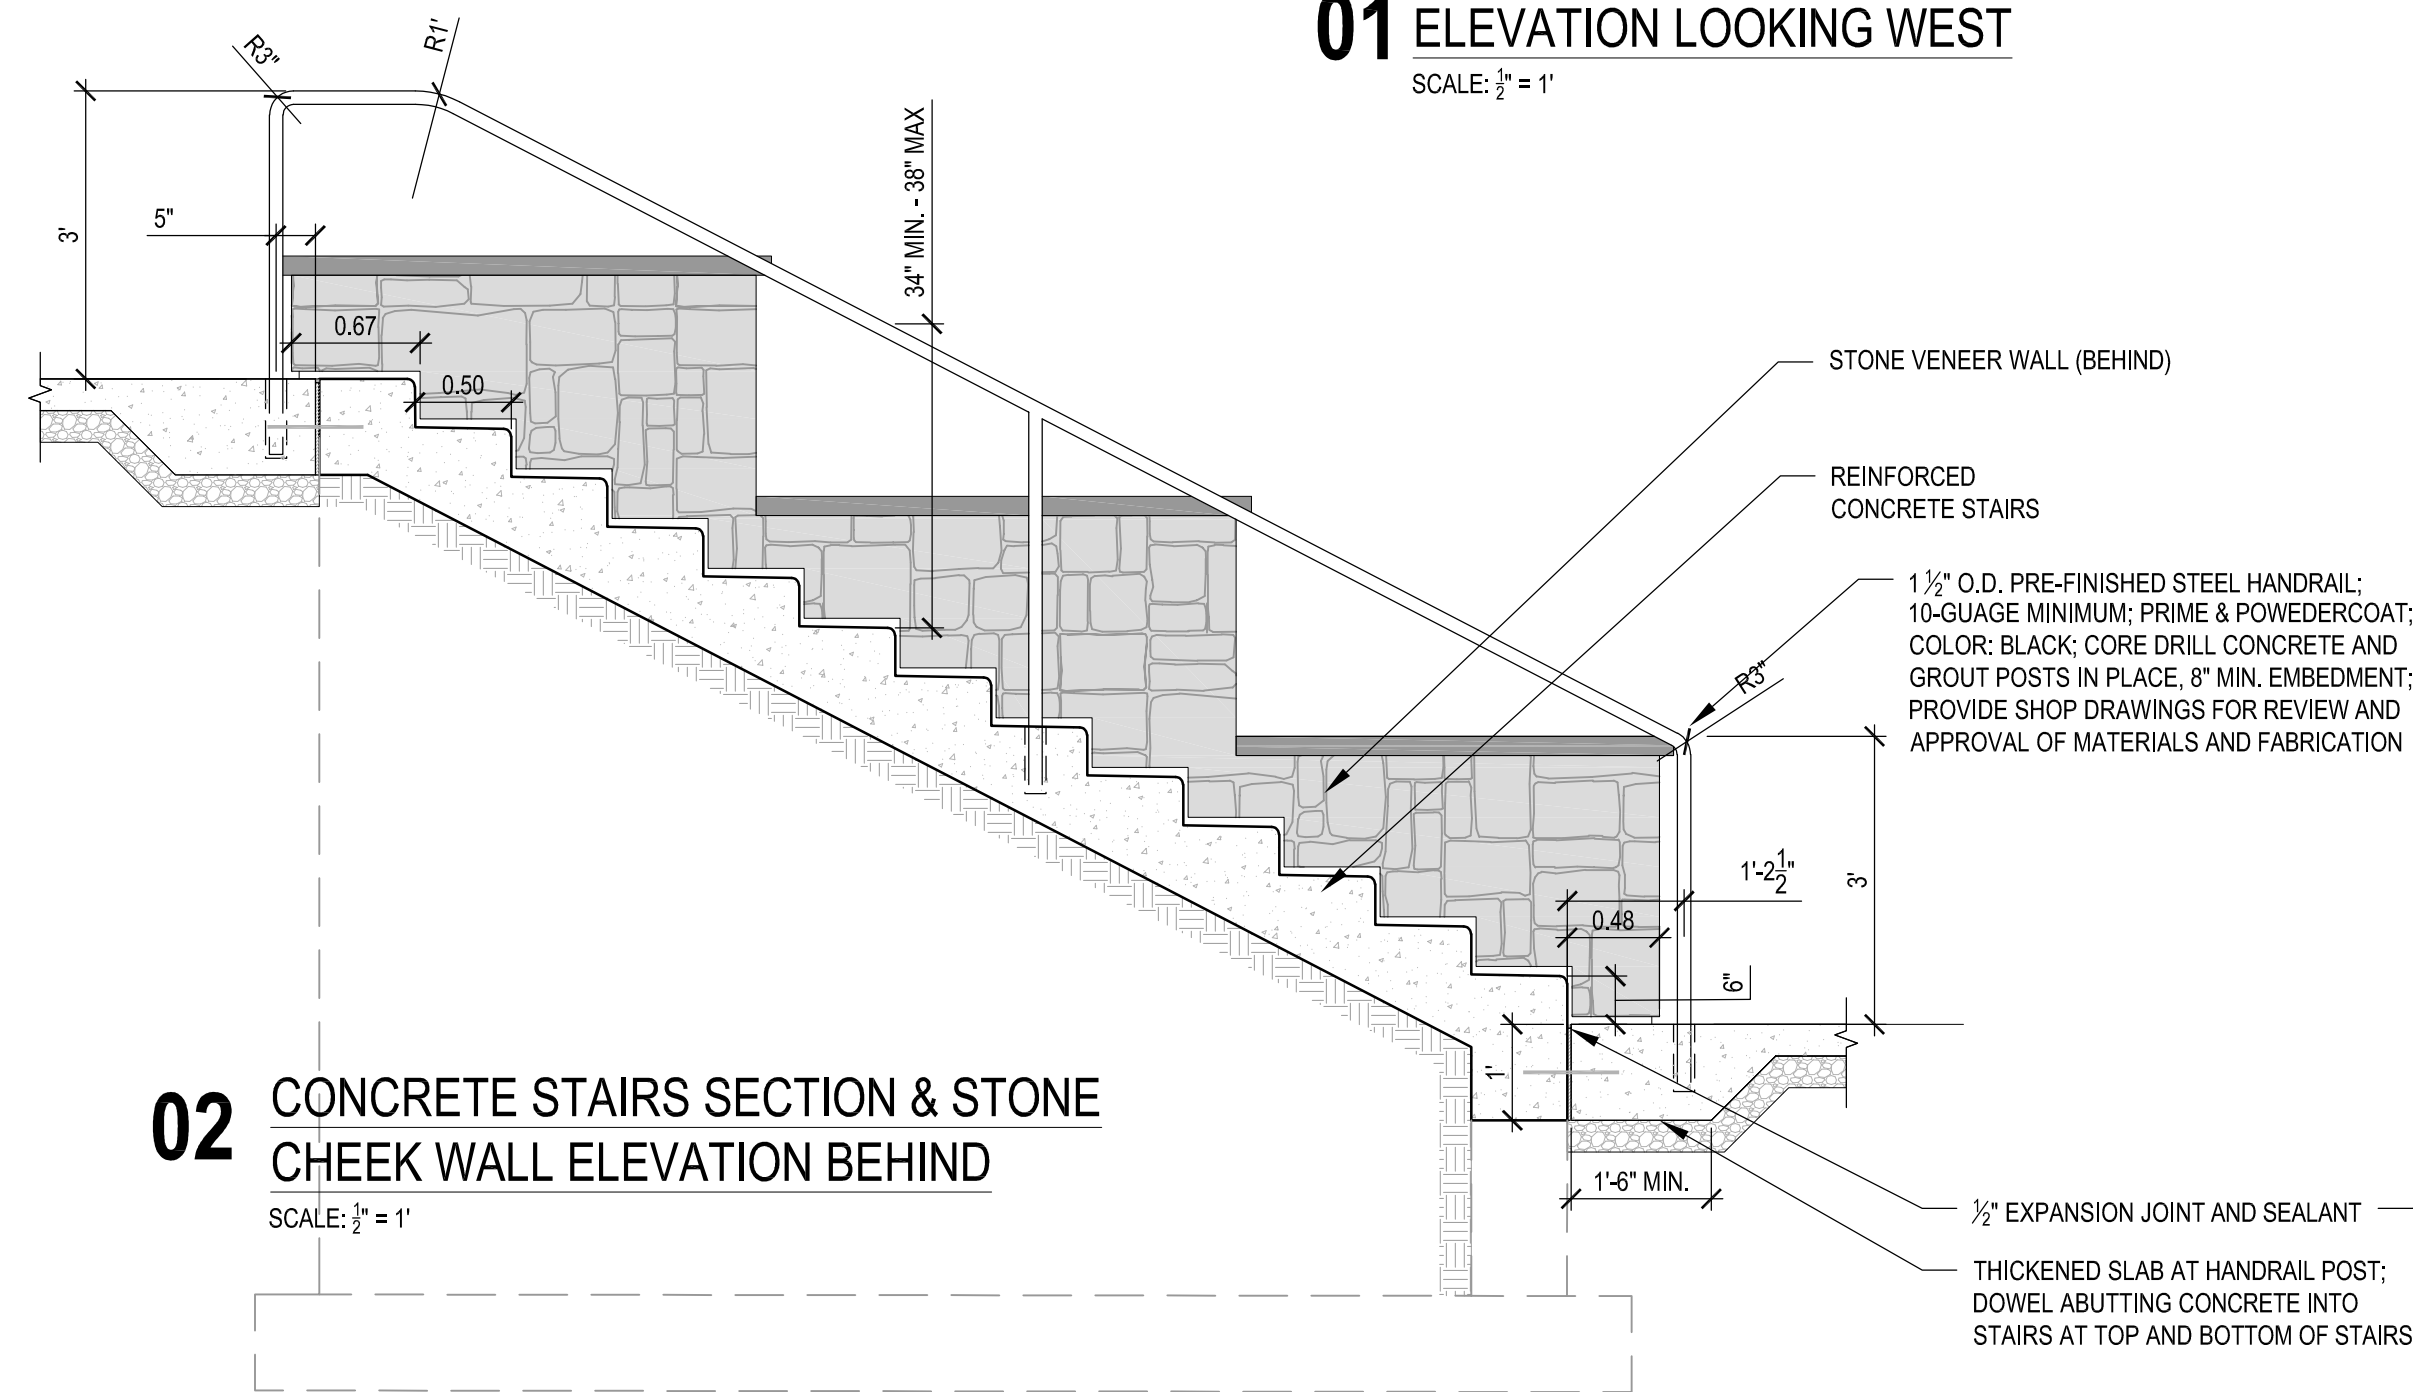


02 CONCRETE STAIRS SECTION & STONE CHEEK WALL ELEVATION BEHIND
SCALE: 3/4" = 1'

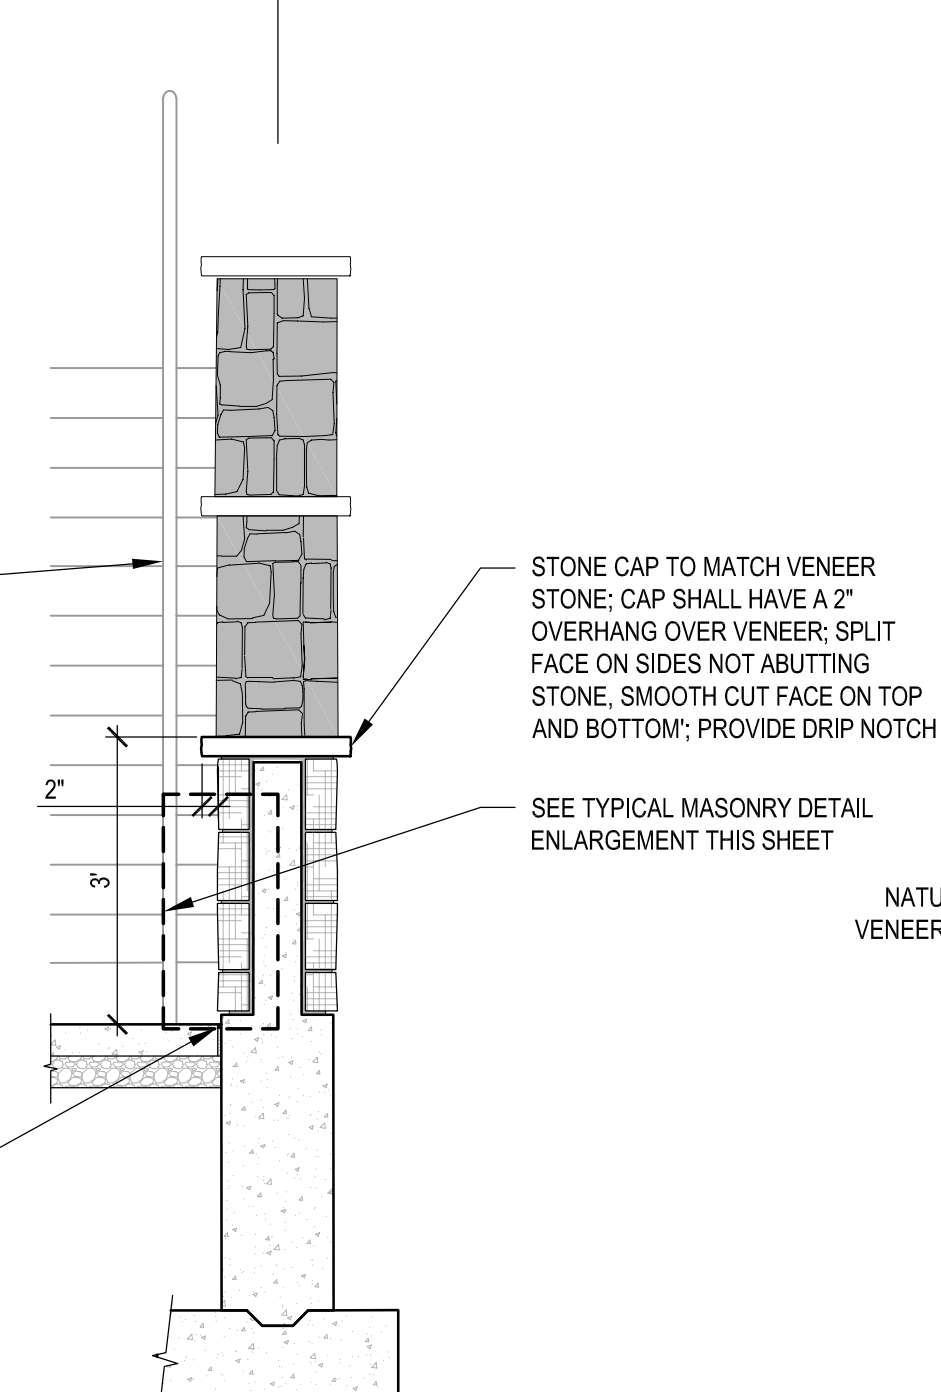

03 TYPICAL CHEEK WALL DETAIL
SCALE: 1/2" = 1'

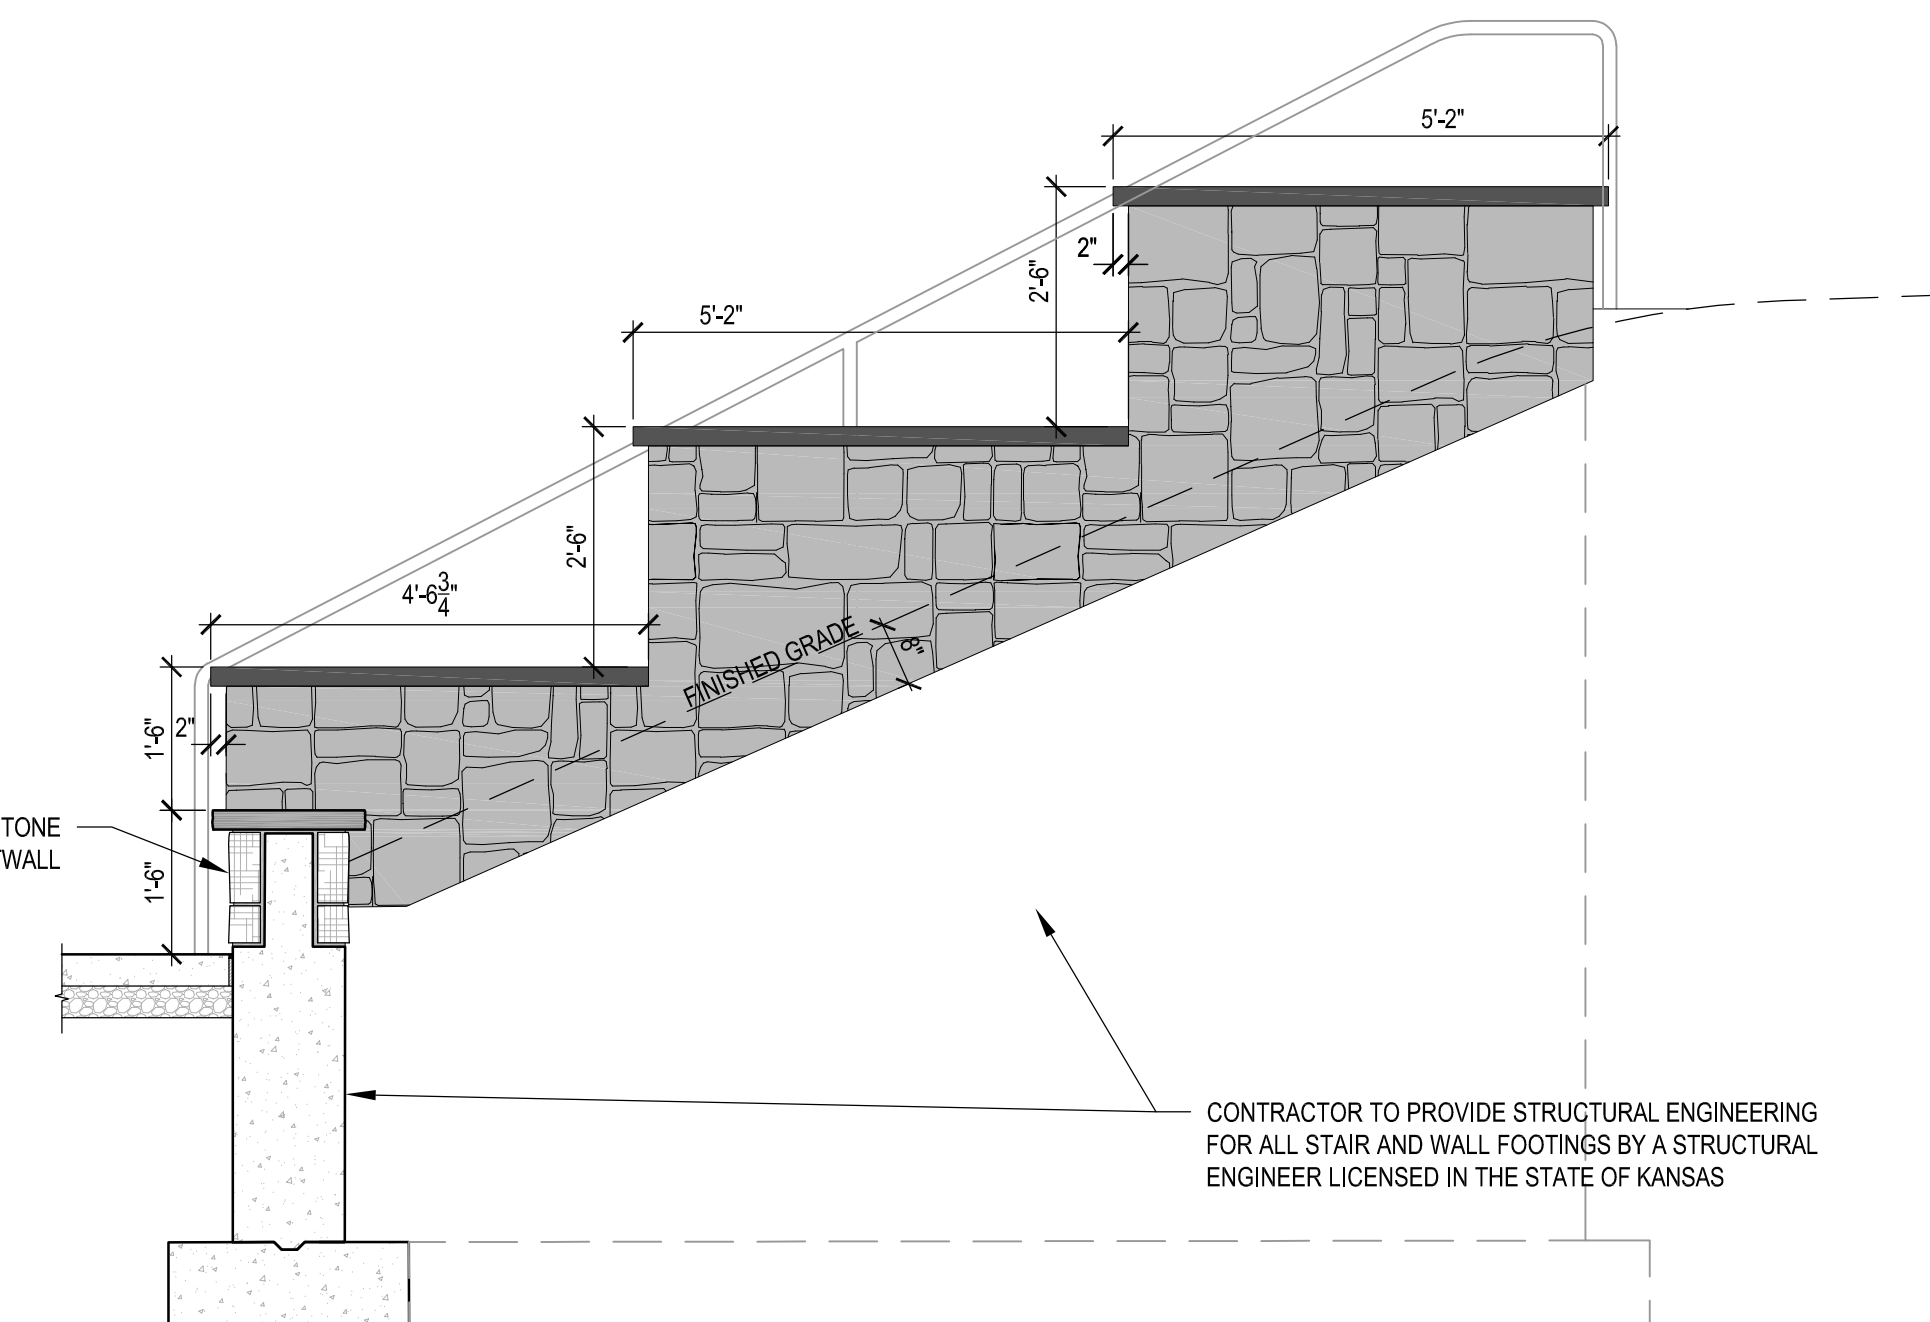

04 CONCRETE SEAT WALL SECTION & STONE CHEEK WALL ELEVATION BEHIND
SCALE: 1/2" = 1'

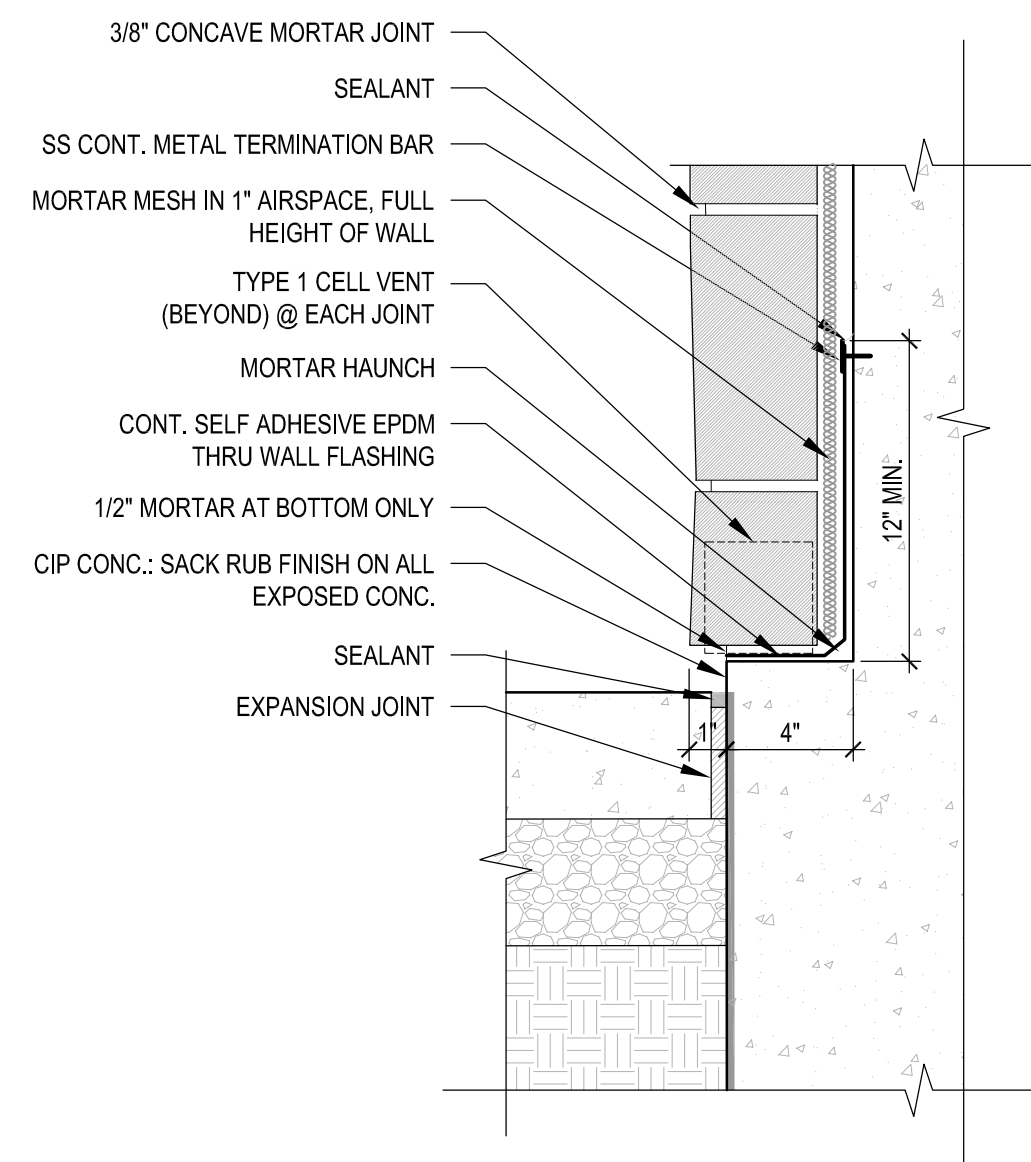

05 TYPICAL MASONRY DETAIL ENLARGEMENT
N.T.S.

NOTES:
APPLY ALL DAMP PROOFING TO ALL CIP CONCRETE BELOW FINISHED GRADE. BEGIN DAMP PROOFING 3" BELOW FINISHED GRADE & EXTEND TO TOP OF FOOTING.


STONE CAP NOTES:

- STONE CAPS SHALL "WESTON CREAM CAP" AS SUPPLIED BY:
SEMCO OUTDOOR
2515 SEMCO DR, BELTON, MO 64012
WWW.SEMCOOUTDOOR.COM
816-318-1203
OR APPROVED EQUAL
- IT IS ASSUMED CAPS WILL BE CUT FROM 4x8 SLABS. PROVIDE SHOP DRAWINGS FOR APPROVAL PRIOR TO FABRICATING.
- CAP FINISHES:
a. TOP OF ALL CAPS SHALL BE HONED.
b. OUTWARD FACE SHALL BE SPLITFACE.
c. BOTTOM AND ALL OTHER SIDES SHALL BE SAWN.
- BOND UNITS TO TOP OF WALL AS RECOMMENDED BY MANUFACTURER.
- STONE WALLS ARE MIRRORED IN SHAPE.
- JOINT SPACING BETWEEN CAPS SHALL BE 3/8".
- MORTAR COLOR SHALL MATCH STONE.



06 PLAN
SCALE: 1/2" = 1'

DIMENSIONS REFLECT STONE CAP; BOTH SIDES OF STAIRS ARE THE SAME DIMENSIONS

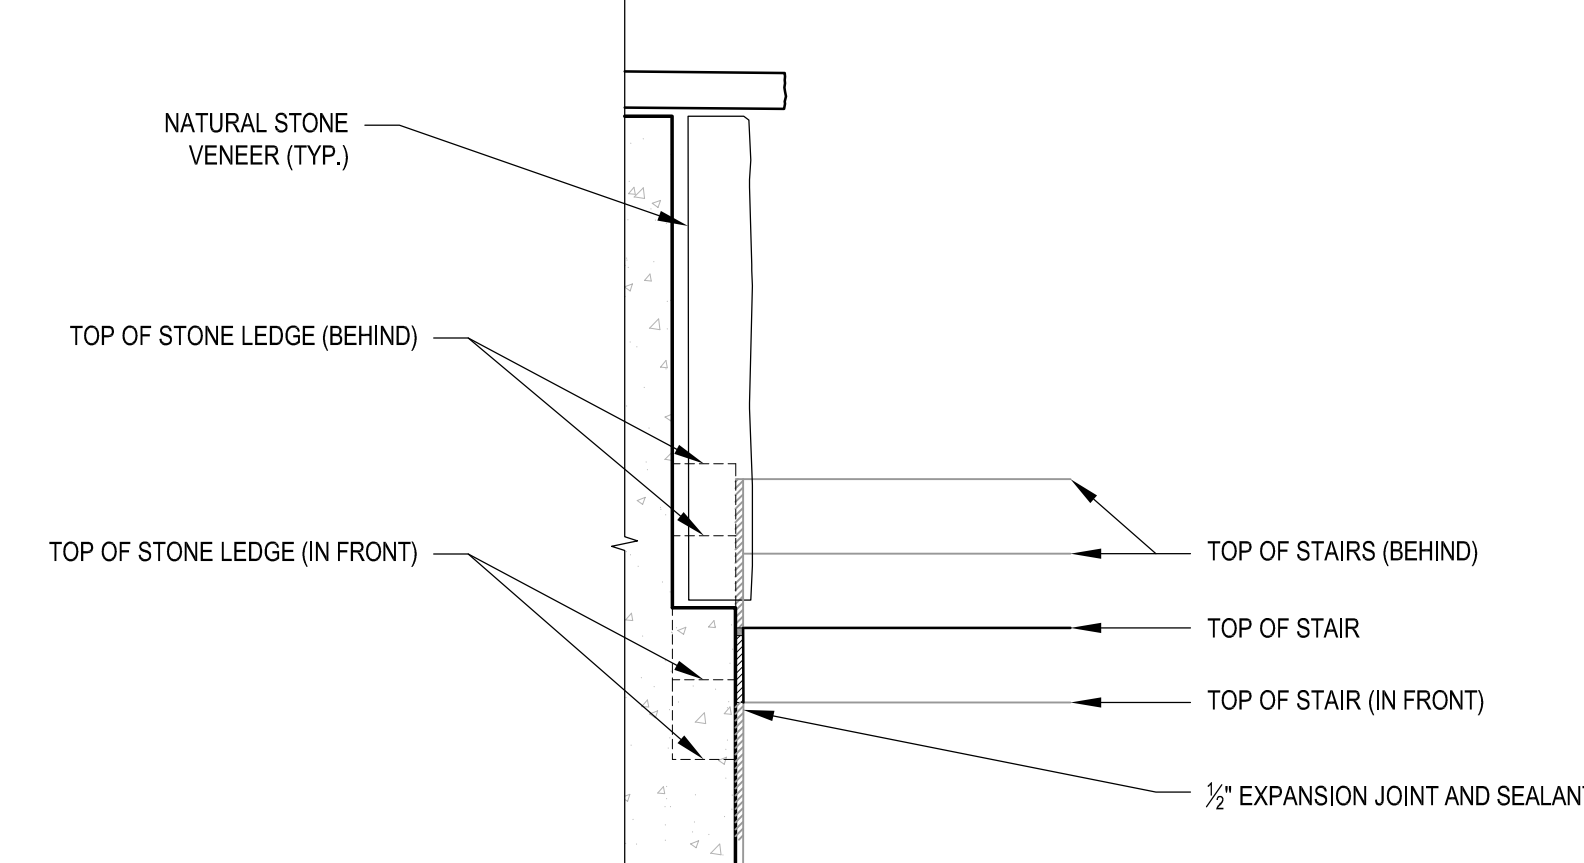

07 TYPICAL STEPPED LEDGE
N.T.S.

ISSUE FOR BID

| Revision Number | Description | Date |
|-----------------|-------------|-----------|
| 1 | ADDENDUM 1 | 8/15/2024 |

4/24/2024
Date

P-23055
Project Number

LR
Drawn By

CP
Checked By

File Name

ADD ALTERNATE 3

1

L601