

BOSTON DANIELS PARK IMPROVEMENTS

725 Quindaro, Kansas City, KS 66101




LAC# MO-2002023826 KS-59

414 Oak St. Suite 101
Kansas City, Missouri 64106
P 816-756-6690

1111 N. 13th Street
Omaha, Nebraska 68102
P 402-553-5485

www.BelVireo.com

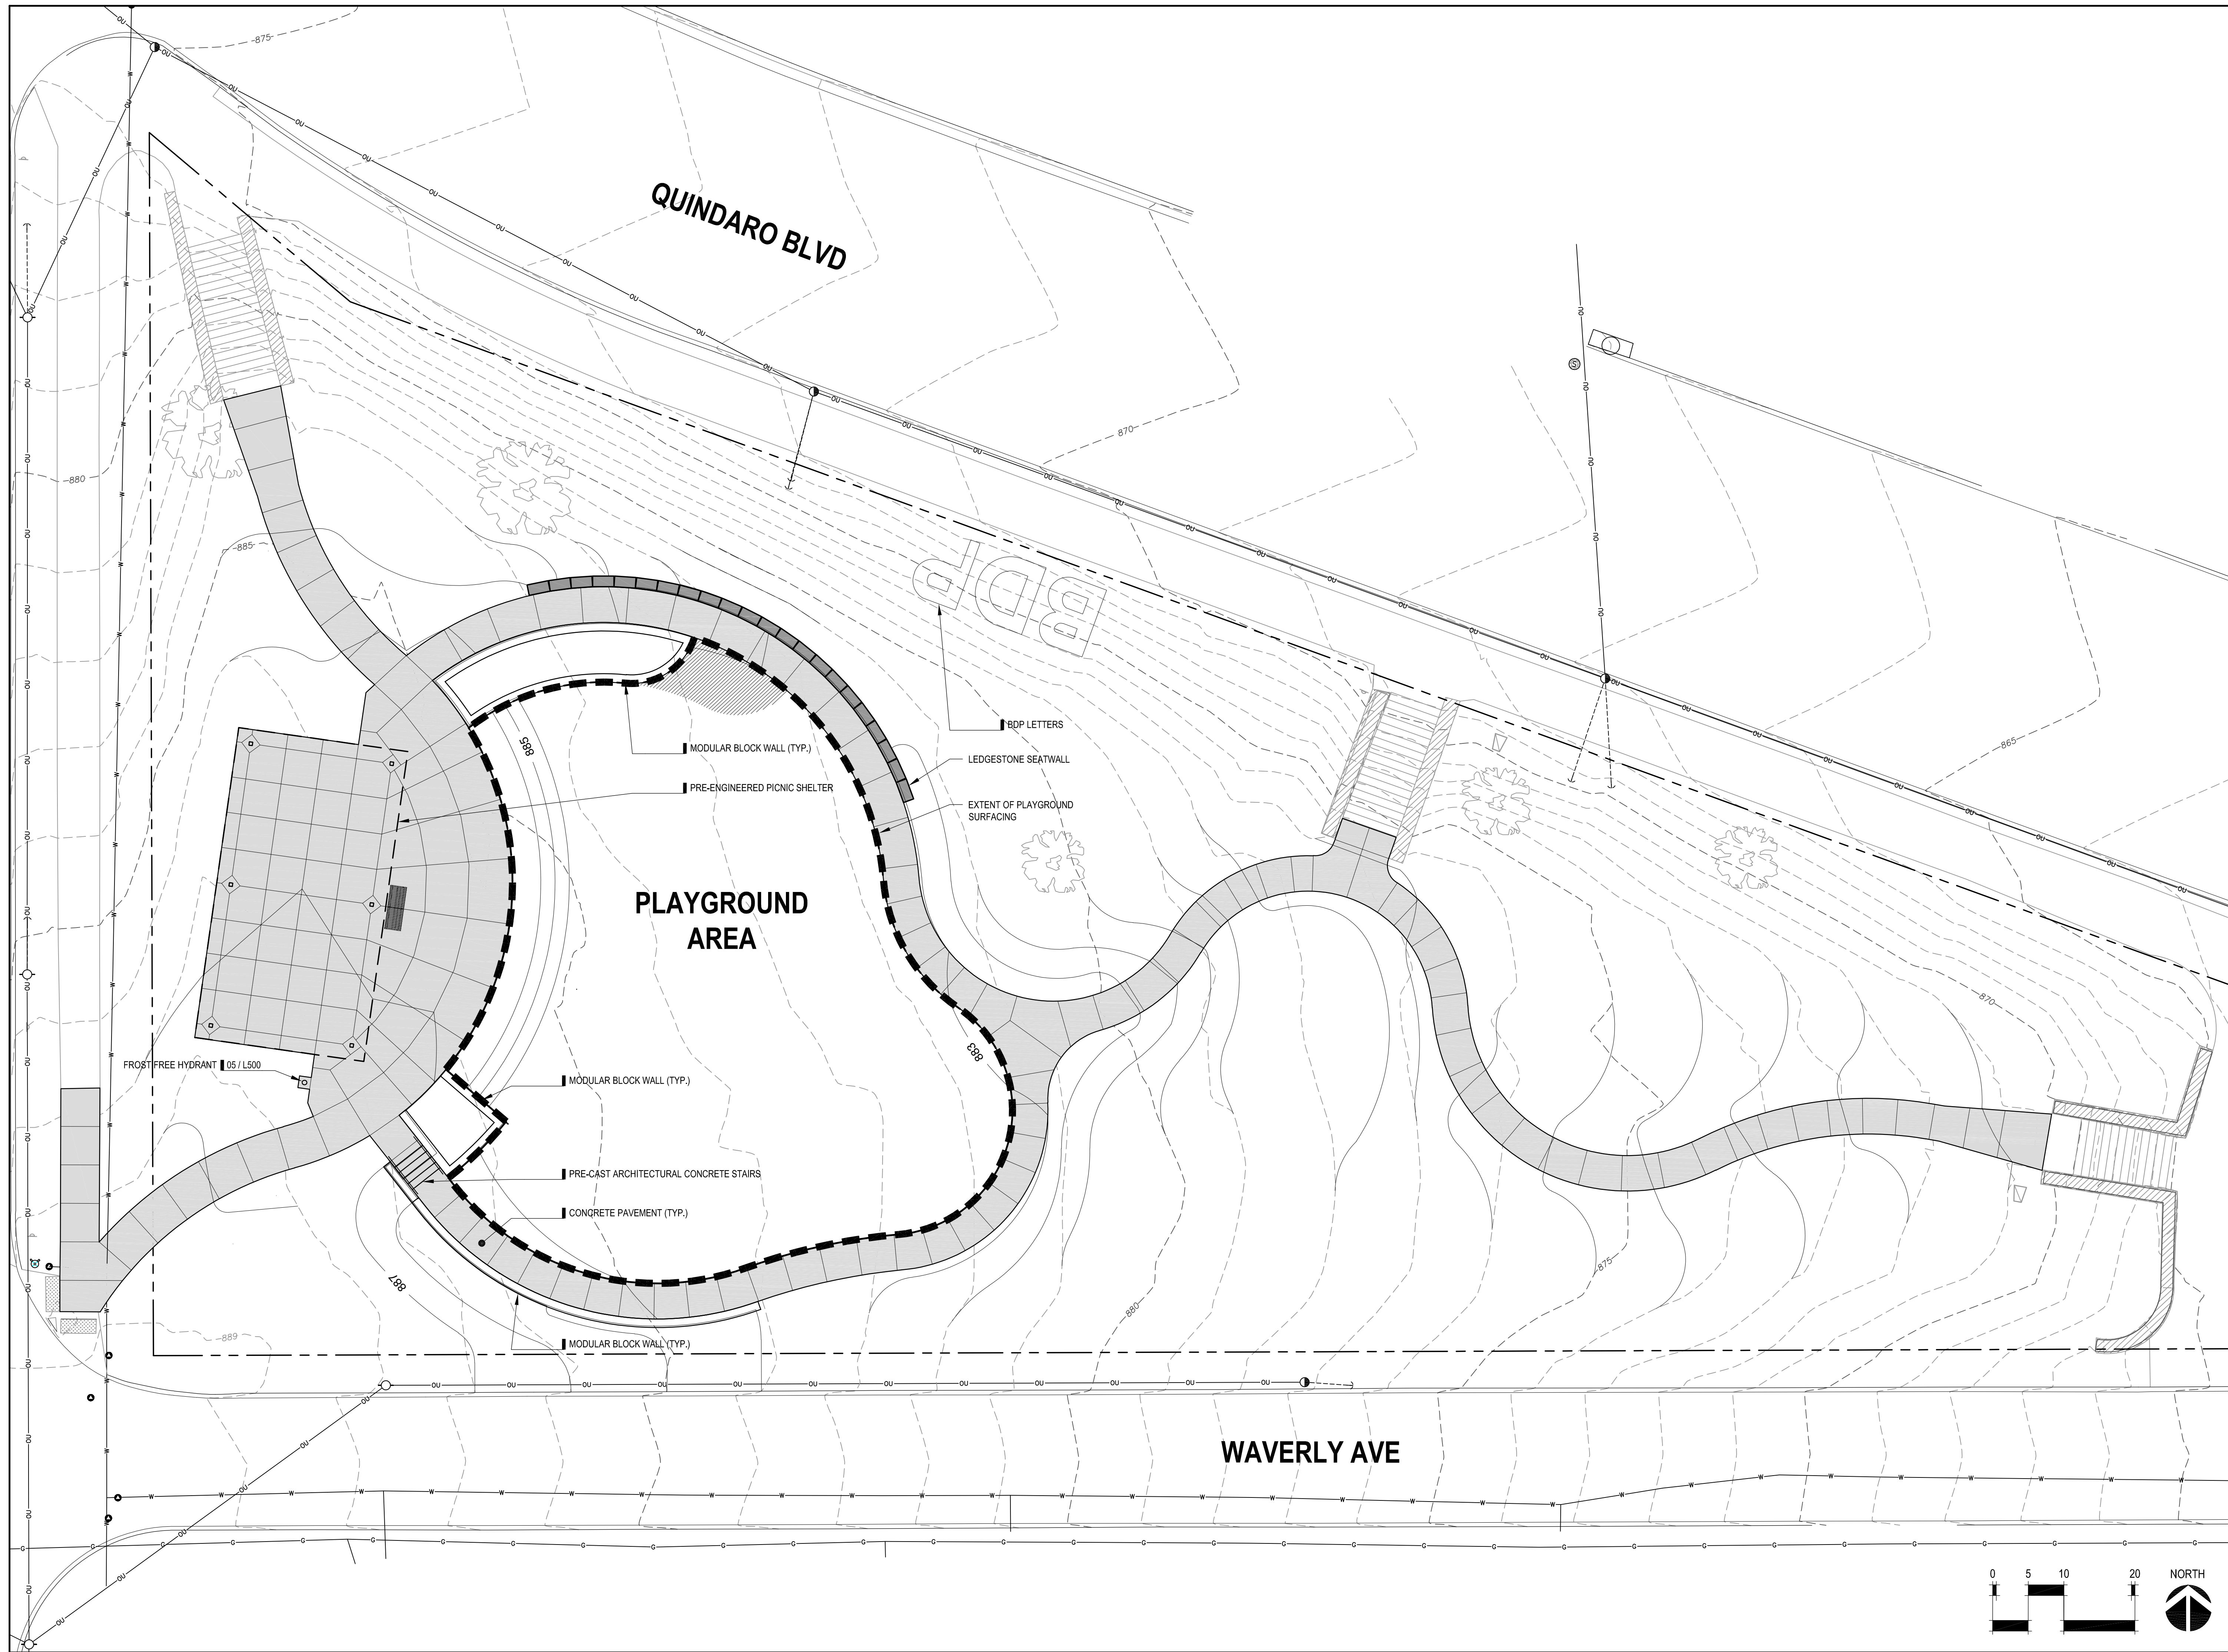

DRC SUBMITTAL


Revision Number	Description	Date

11/20/2023 Date
P-23055 Project Number

LR Drawn By
CP Checked By

File Name

OVERALL SITE PLAN

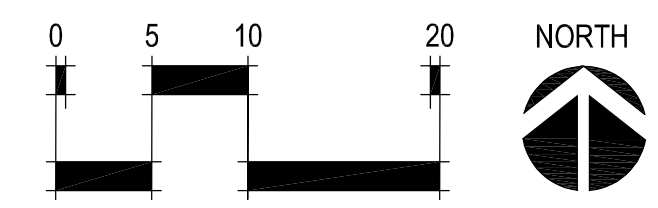

L100