

# BOSTON DANIELS PARK IMPROVEMENTS

725 Quindaro, Kansas City, KS 66101




LAC# MO-2002023826 KS-59

414 Oak St. Suite 101  
Kansas City, Missouri 64106  
P 816-756-6690

1111 N. 13th Street  
Omaha, Nebraska 68102  
P 402-553-5485

www.BelVireo.com

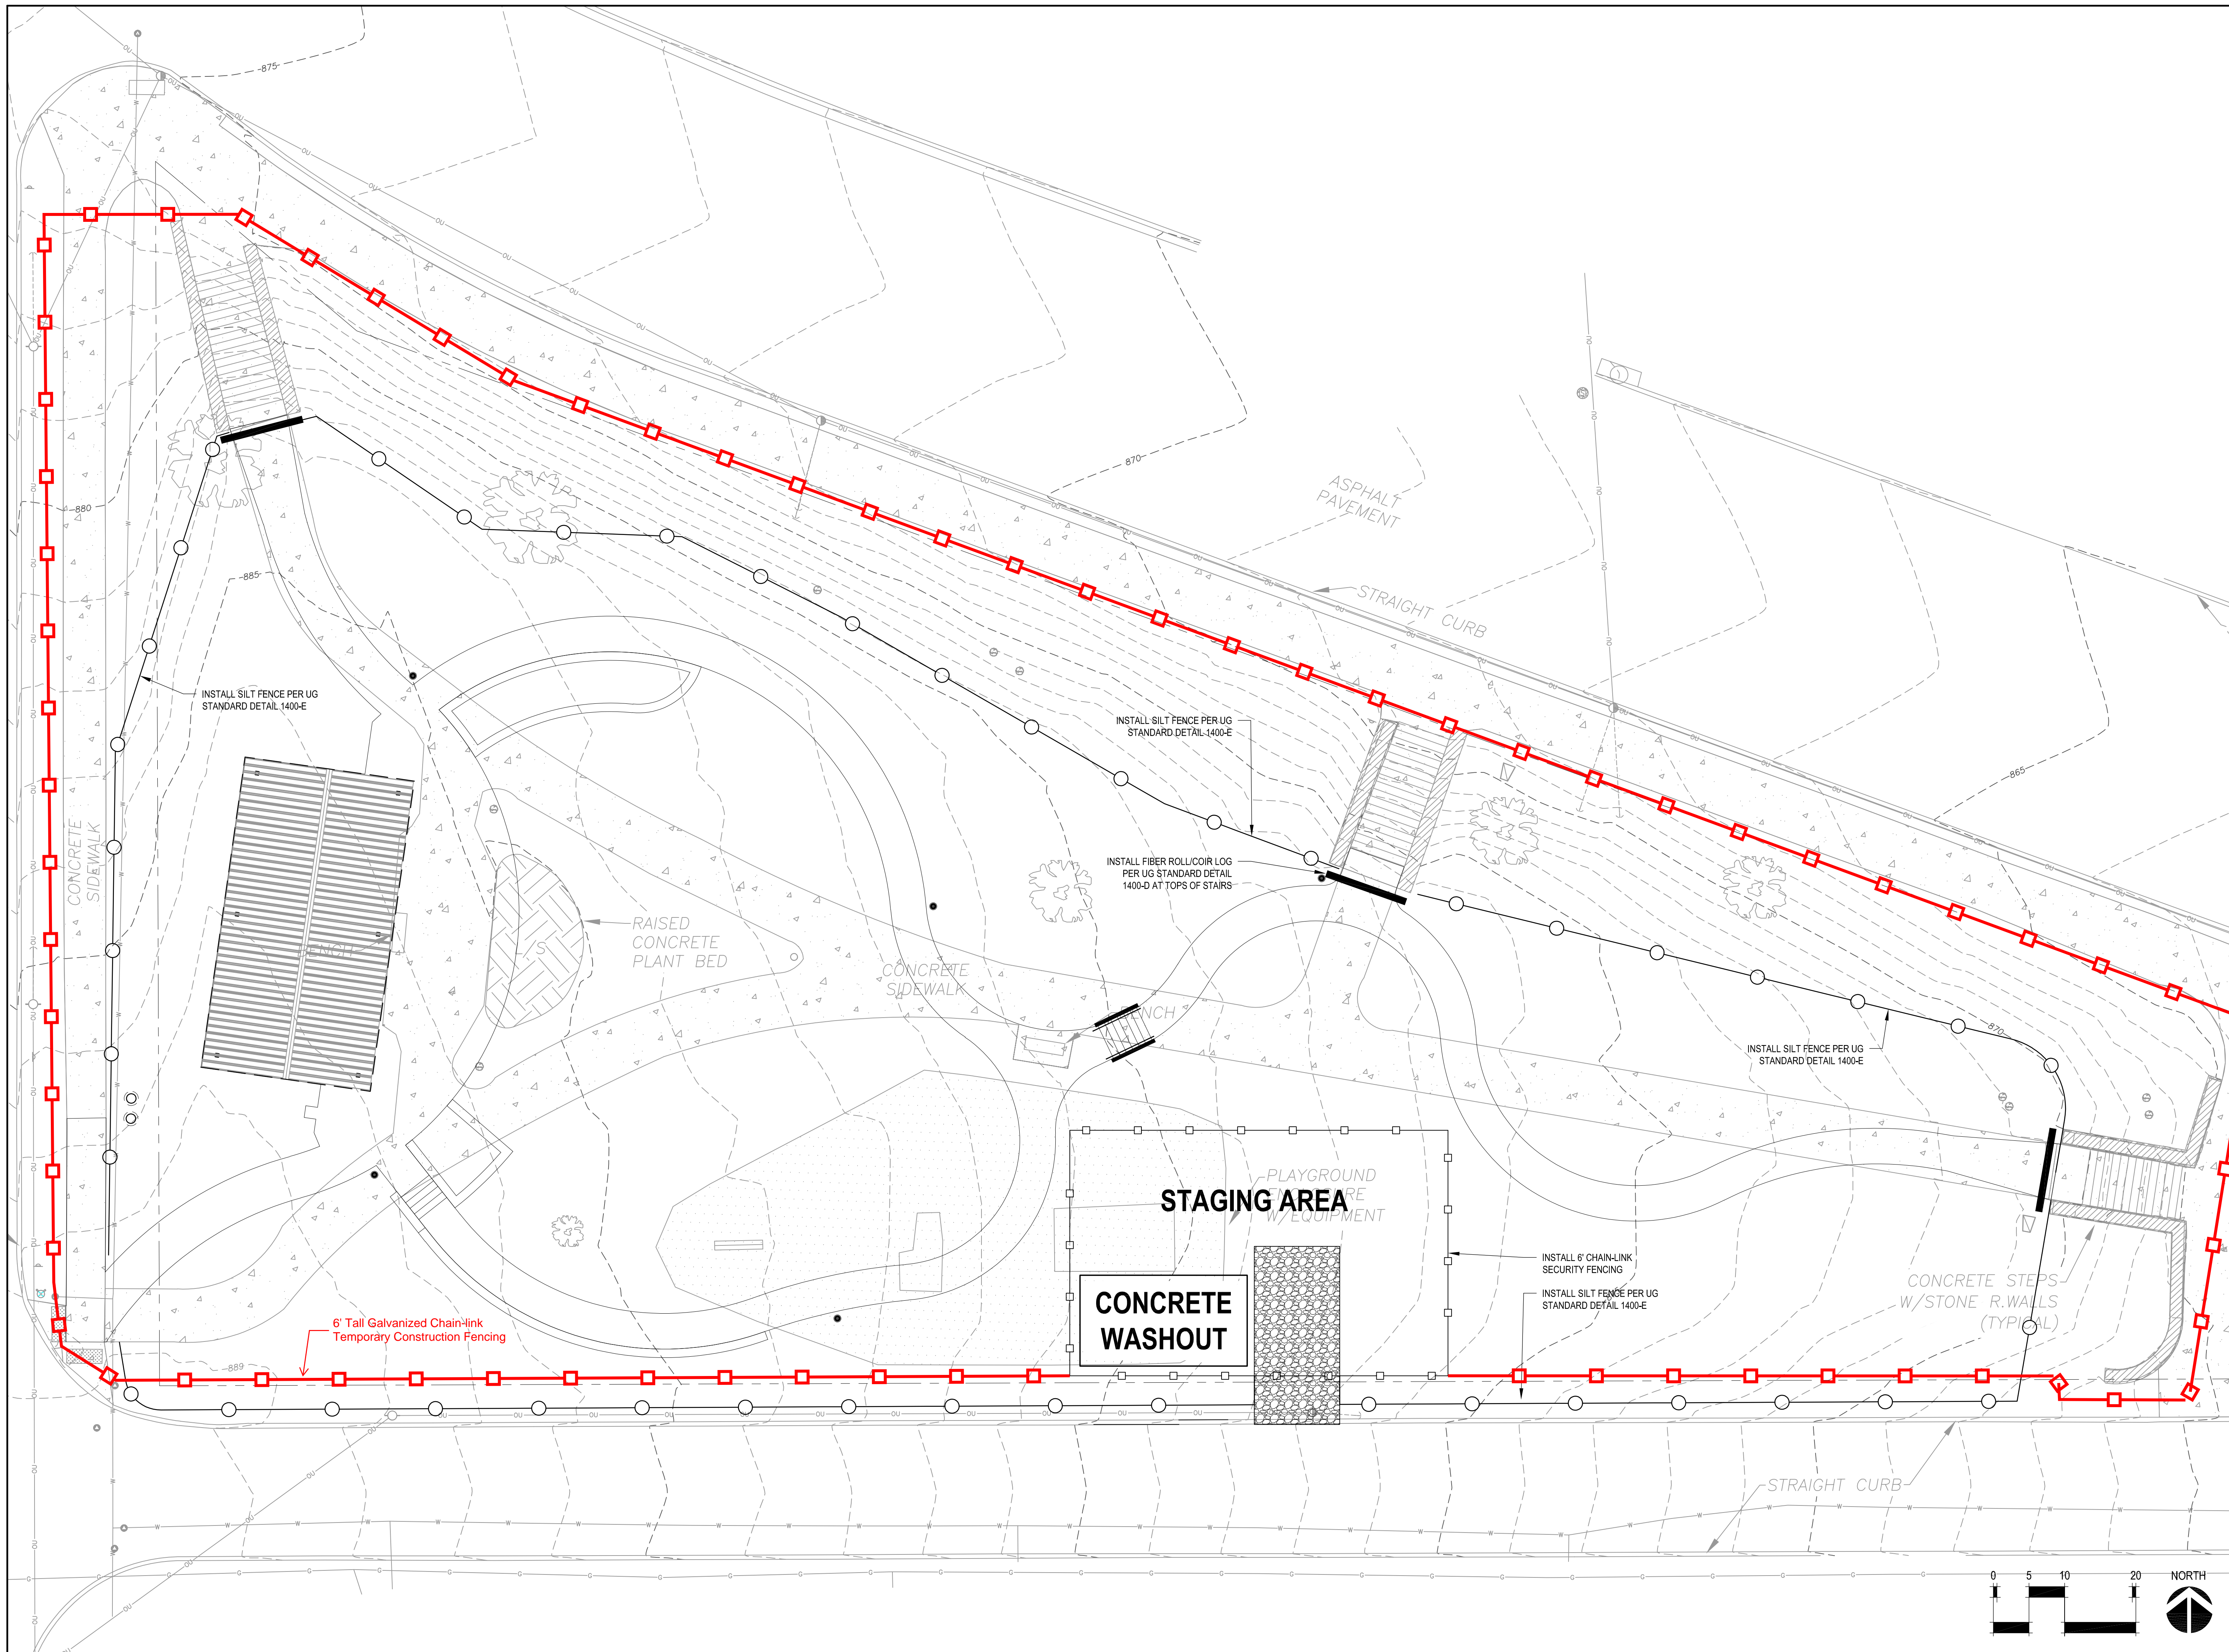

ISSUE FOR BID

Revision Number	Description	Date

4/24/2024  
Date

P-23055  
Project Number

LR  
Drawn By

CP  
Checked By

File Name

## EXHIBIT A

Addendum 1  
Temporary Construction Fencing Plan  
8/15/2024